


ISO A1 594mm x 841mm

Project Management Initials: Designer: AH Checked: JF Approved: AC

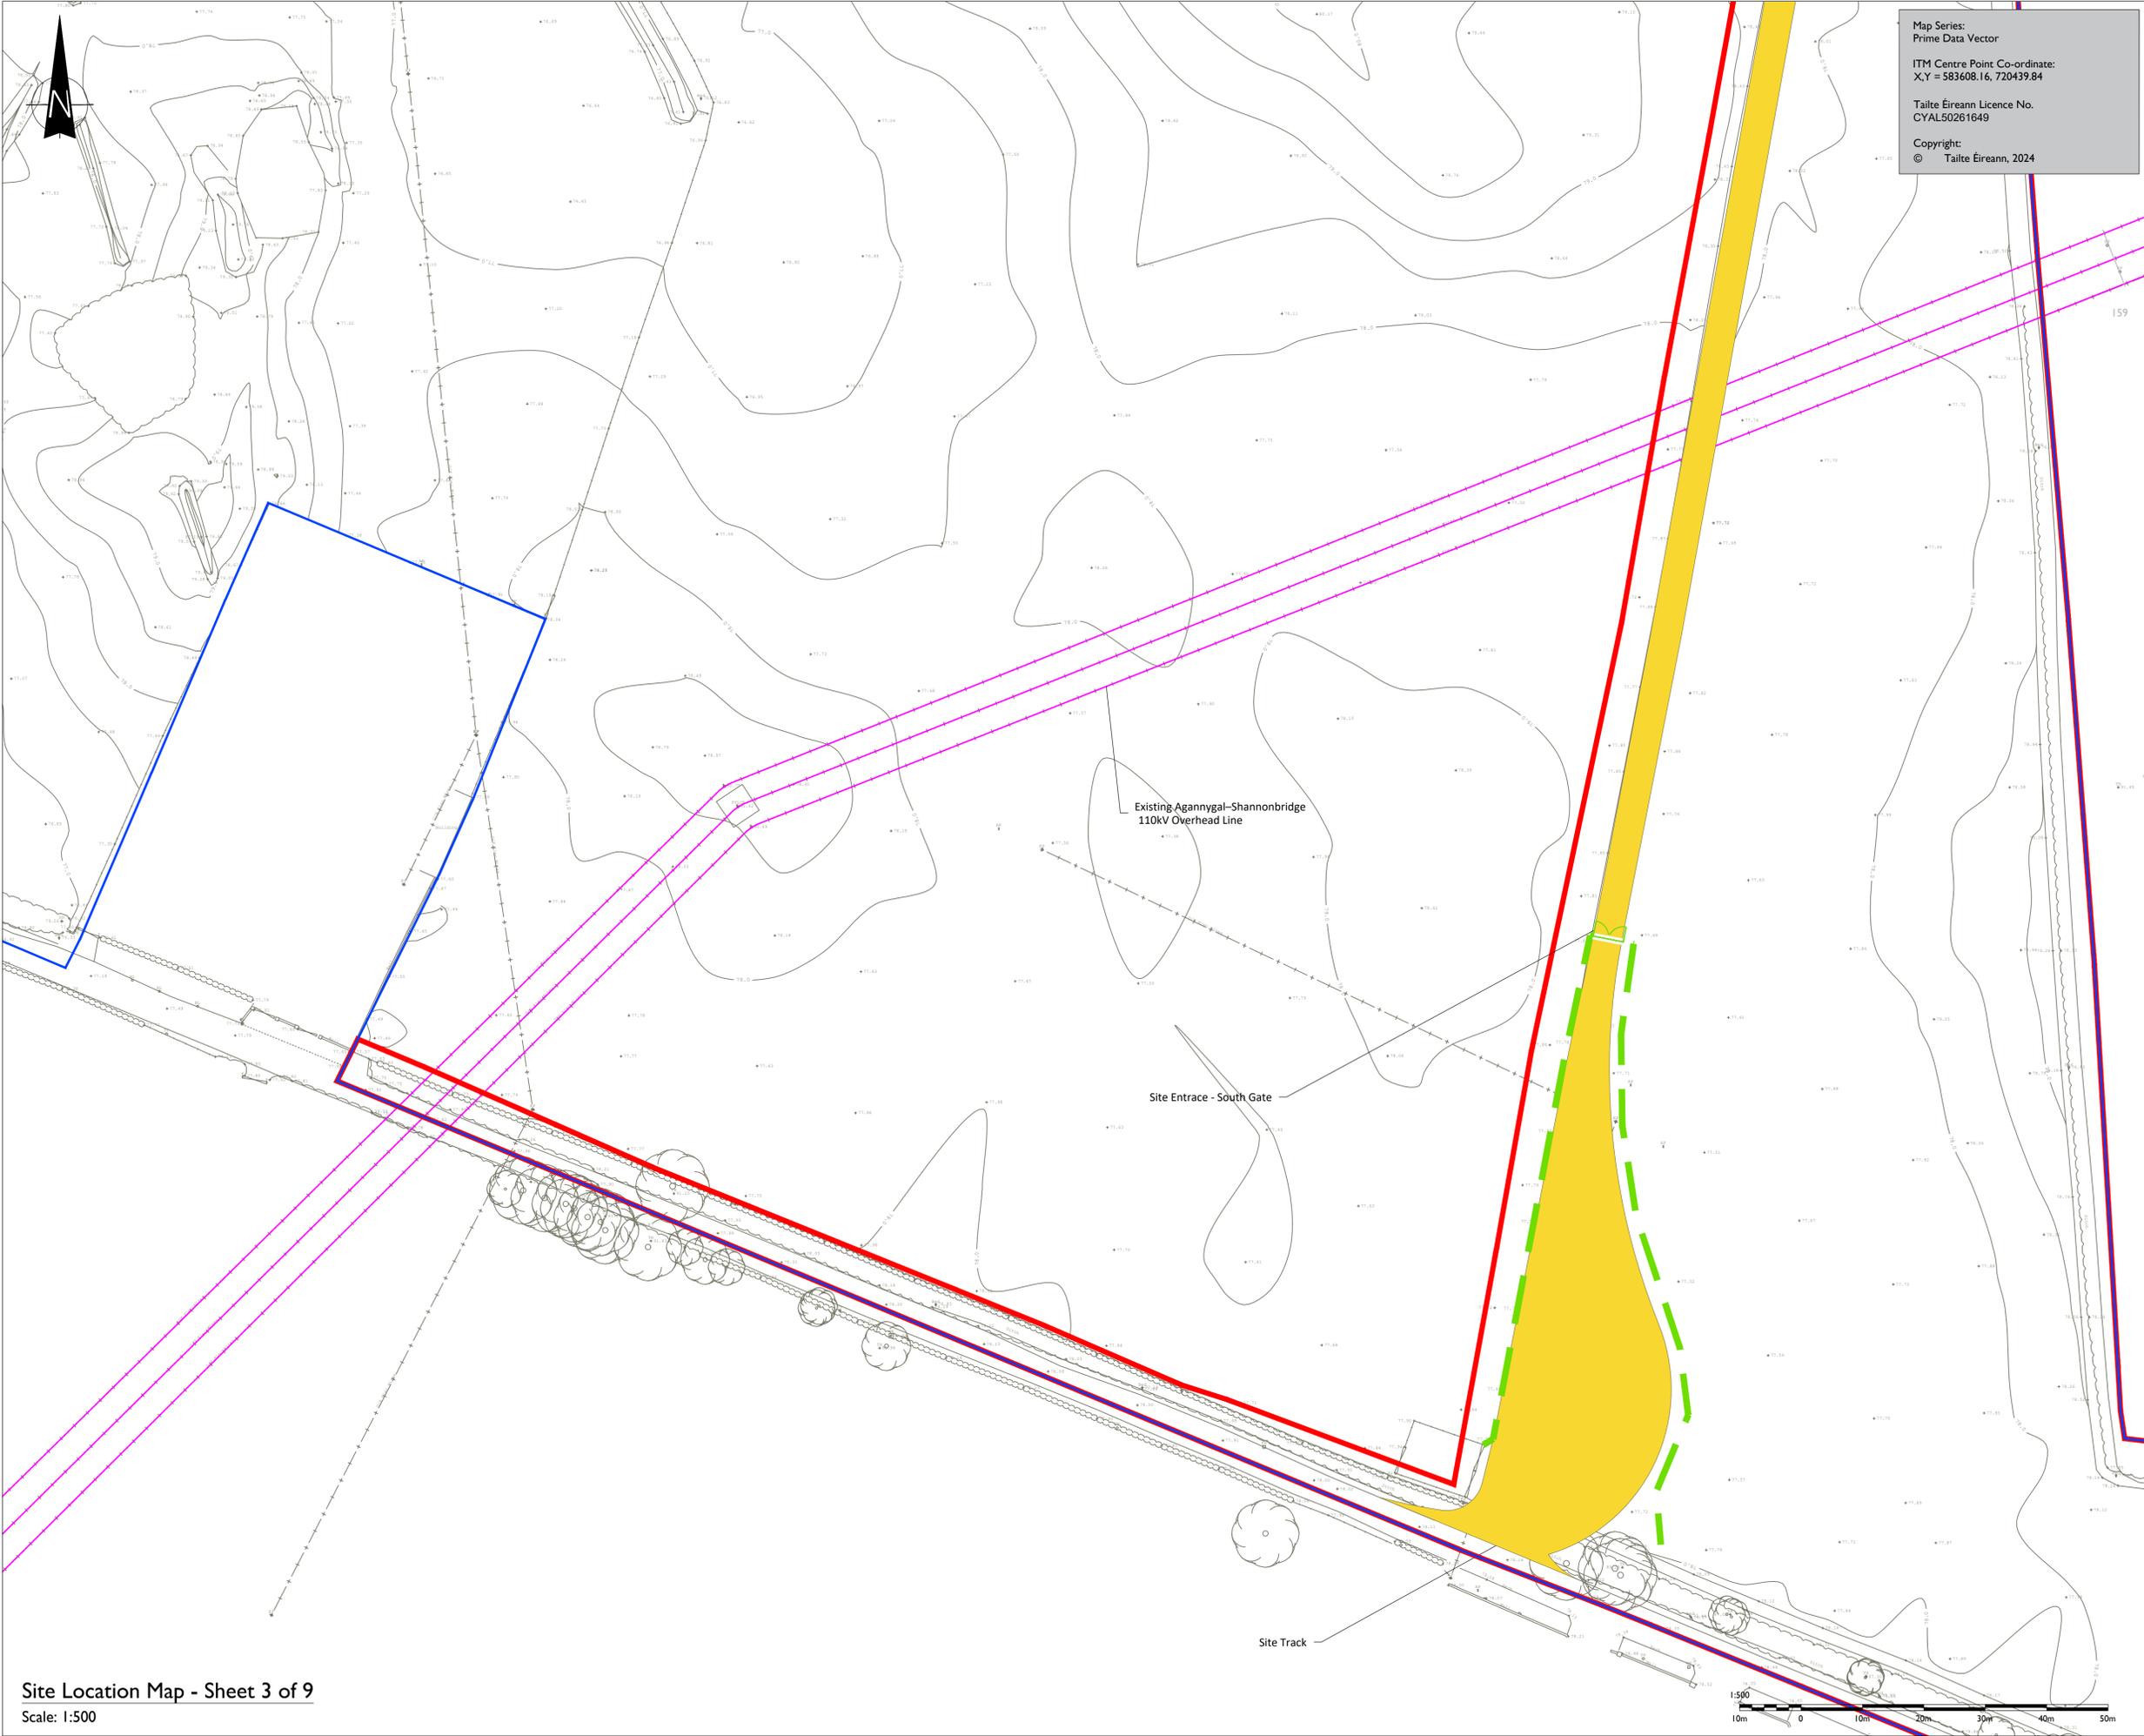

Map Series:  
Prime Data Vector

ITM Centre Point Co-ordinate:  
X,Y = 583608.16, 720439.84

Tailte Éireann Licence No.  
CYAL50261649

Copyright:  
© Tailte Éireann, 2024



Head Office  
Beenreigh,  
Abbeydorney,  
Tralee, Co. Kerry  
Ireland  
Tel: 00353 66 7135710

Regional Office  
Basepoint Business Centre  
Scroudley Road, Basingstoke,  
Hampshire,  
RG24 8UP, UK  
Tel: 00 44 1256406664

**PROJECT**

**Gortnalug 110 kV Substation  
Loop In and Out  
Grid Connection**

**CLIENT**

**CONSULTANTS**

**NOTES: -**

- This drawing is to be used only for the purpose of the planning application and is subject to detailed design.

**LEGEND: -**

- Proposed Site Boundary —
- Solar Farm Landowner Boundary —
- Contours —
- Site Track
- Existing ESB OHL HV Network - - -
- Site Entrance South Gate - - -
- Perimeter Fence - - -

Proposed Passing Bay  
Badger Set Buffer

ISSUE/REVISION		
I/R	DATE	DESCRIPTION
PS	11.02.26	Issued for Planning
P4	09.02.26	Issued for Planning
P3	16.01.25	Issued for Planning
P2	01.12.25	Issued for Planning
P1	12.11.25	Issued for Planning

**PROJECT NUMBER**  
300-101338

**SHEET TITLE**  
Site Location Map  
Sheet 3 of 9

**SHEET NUMBER**  
300101338-DR-102

**Site Location Map - Sheet 3 of 9**  
Scale: 1:500

